



H:\jobs\04-018 Parks Hwy. MP 44-52.3\13-PS&E\cod_ph3\drawings\04018_p3_website_1=100_07/30/13 at 15:47 by BCY
 DRAWING LOCATION
 H:\jobs\04-018 Parks Hwy. MP 44-52.3\13-PS&E\cod_ph3\drawings\04018_p3_website.dwg BYARIK
 DATE TIME 8/2/2016 4:53 PM
 LAYOUT REPORT
 SCALE LAYOUT LAYOUT1
 DESIGNED BY TDS
 CHECKED BY JMF
 DRAFTED BY BCY

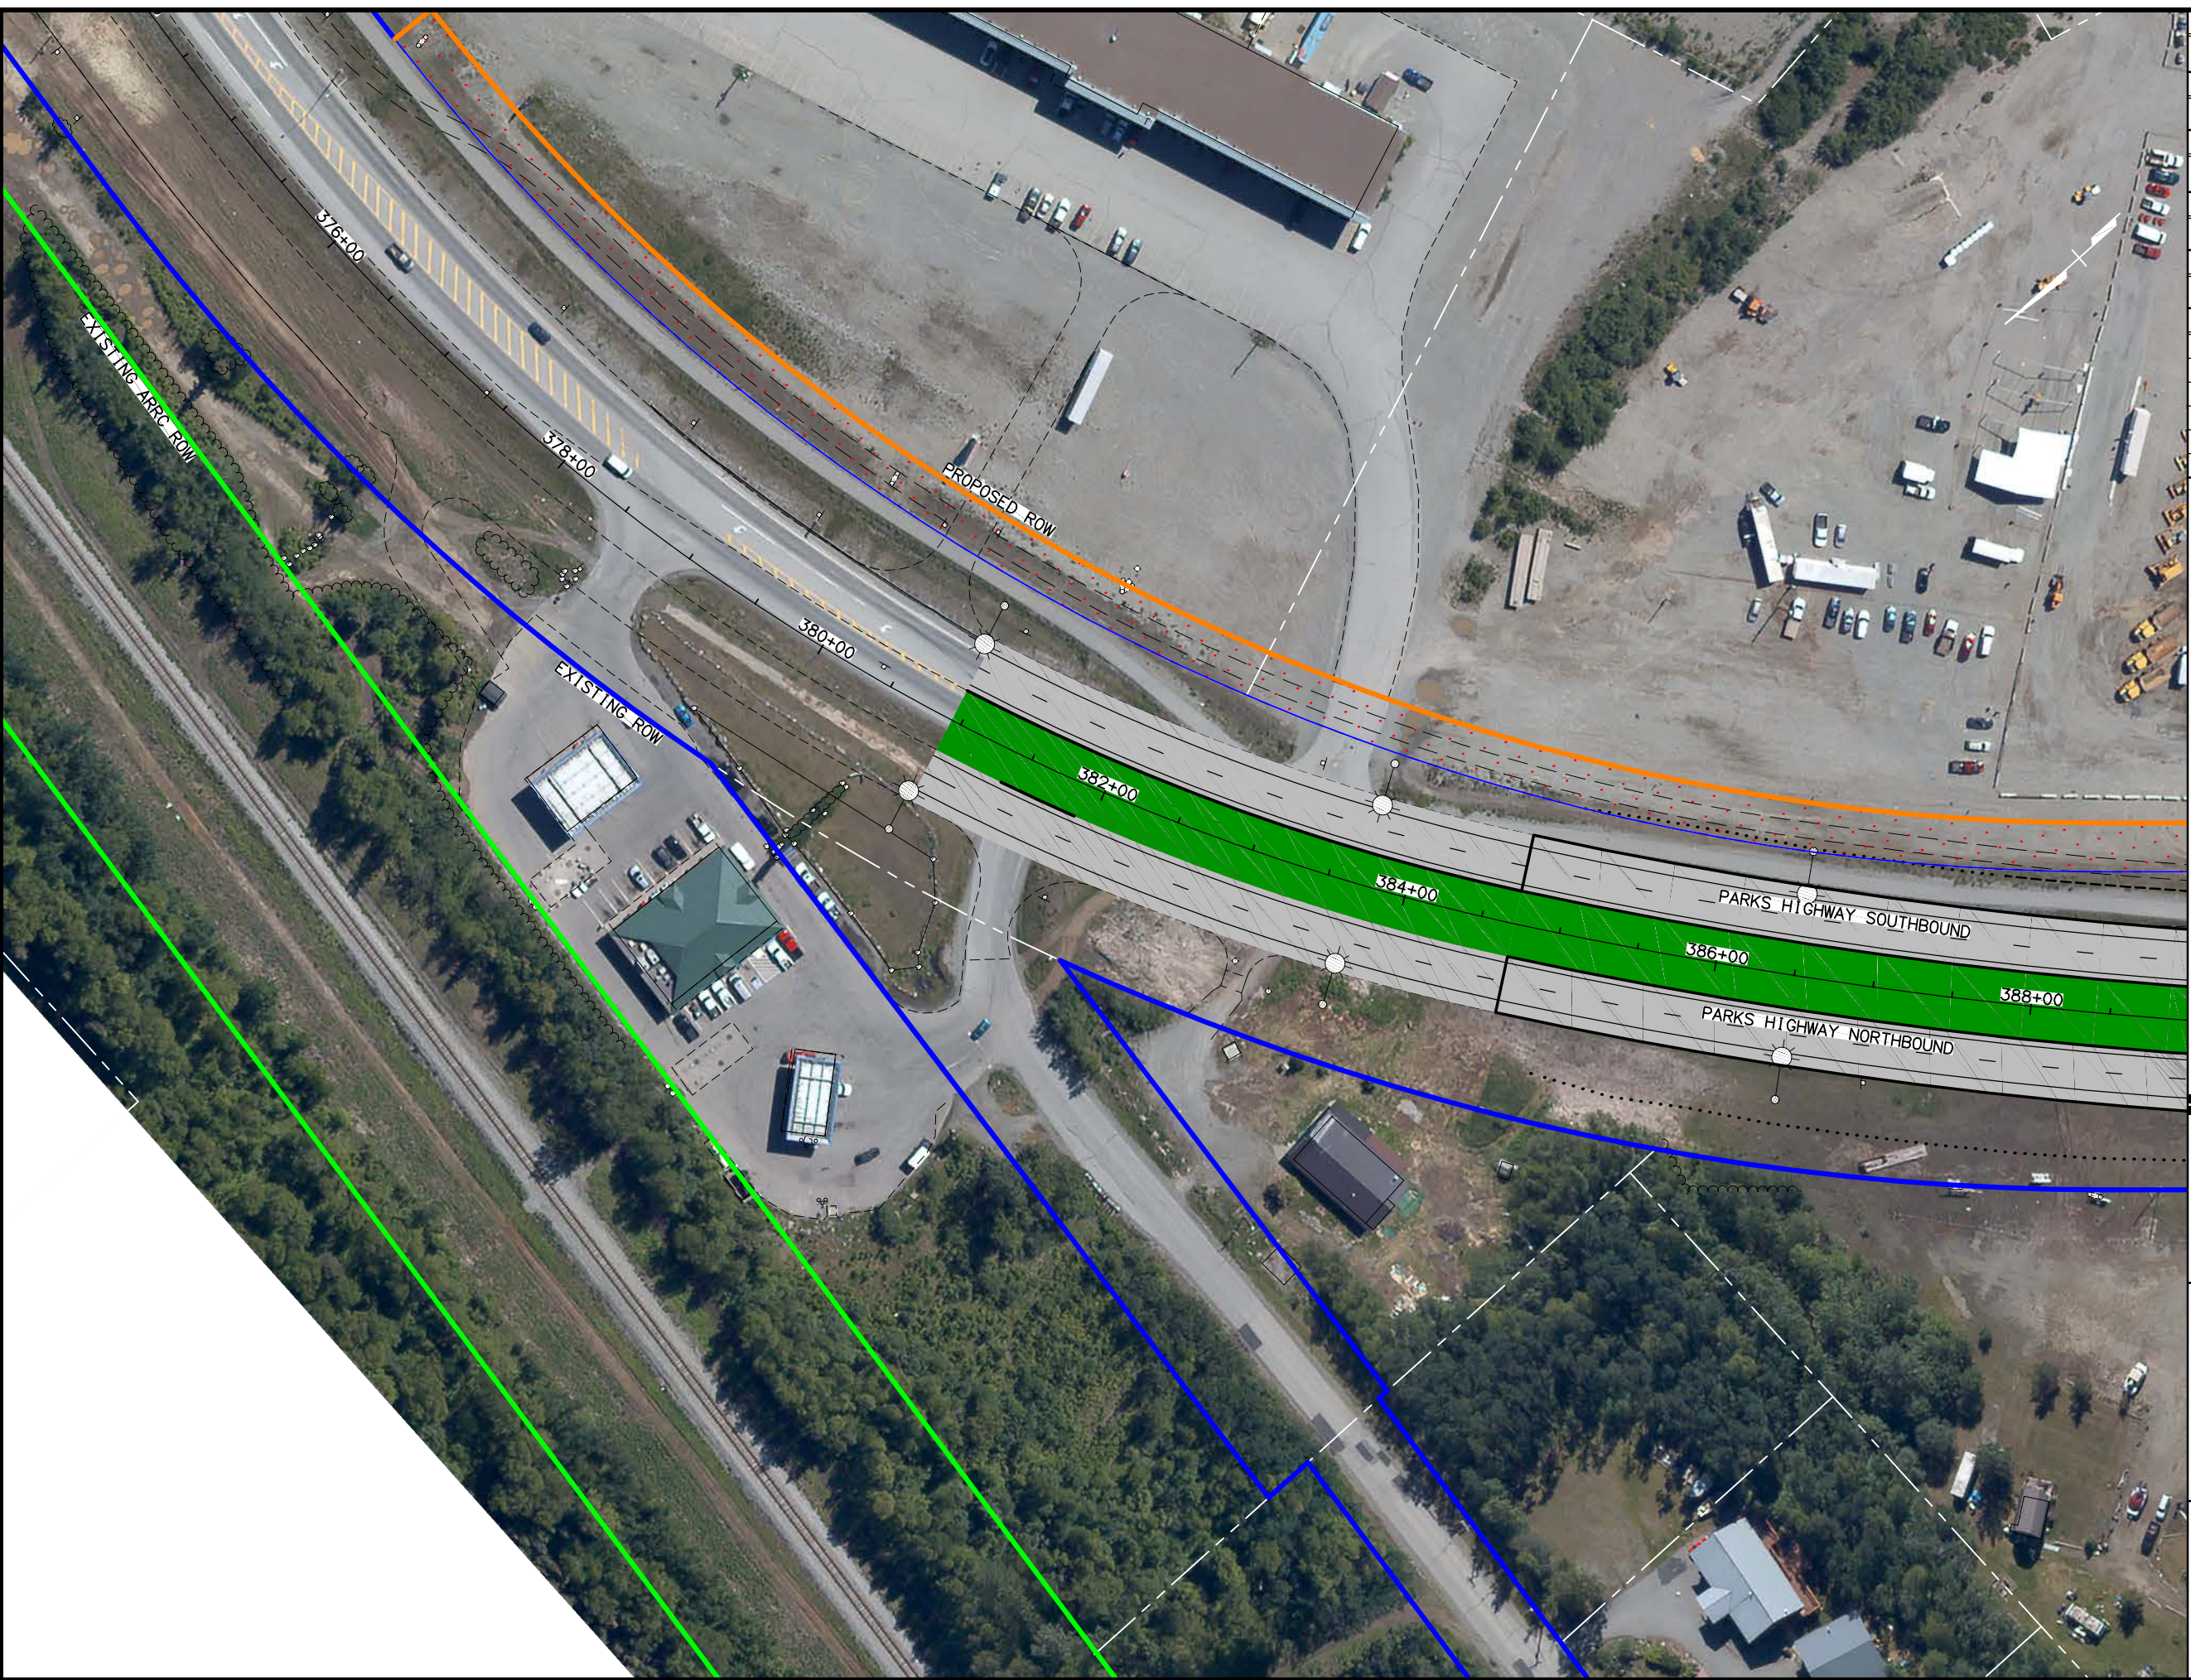

| | | |
|---------------------|--------------|-------------|
| SHEET NO. | TOTAL SHEETS | |
| 1 | | |
| STATE | YEAR | |
| ALASKA | 2017 | |
| PROJECT DESIGNATION | | |
| NH-0A4-1(29)/54373 | | |
| ADDENDUM NO. | | |
| ATTACHMENT NO. | | |
| REVISIONS | | |
| NO. | DATE | DESCRIPTION |
| | | |
| | | |
| | | |

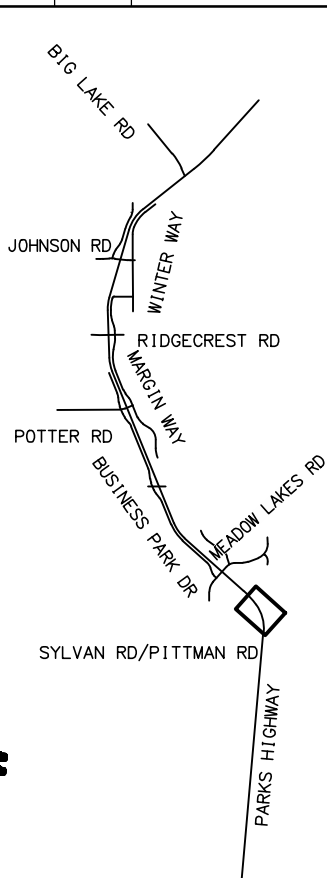

PHASE 3

0 50 100
 SCALE IN FEET

WORK IN PROGRESS
 This document represents current concepts as of (See date @ left border)

HATTENBURG DILLEY & LINNELL

STATE OF ALASKA
 DEPARTMENT OF TRANSPORTATION
 AND PUBLIC FACILITIES

PARKS HIGHWAY, M.P. 48.8-52.3
 RECONSTRUCTION
 PITTMAN ROAD TO BIG LAKE ROAD
 MAIN LINE "ML"