



H:\jobs\04-018 Parks Hwy. MP 44-52.3\13-PS&E\cod_ph3\drawings\04018_p3_website_1=100_07/30/13 at 15:47 by BCY
 H:\jobs\04-018 Parks Hwy. MP 44-52.3\13-PS&E\cod_ph3\drawings\04018_p3_website.dwg BYARWAK
 DATE TIME 8/2/2016 4:53 PM
 LAYOUT LAYOUT LAYOUT1
 SCALE
 DESIGNED BY TDS
 CHECKED BY JMF
 DRAFTED BY BCY

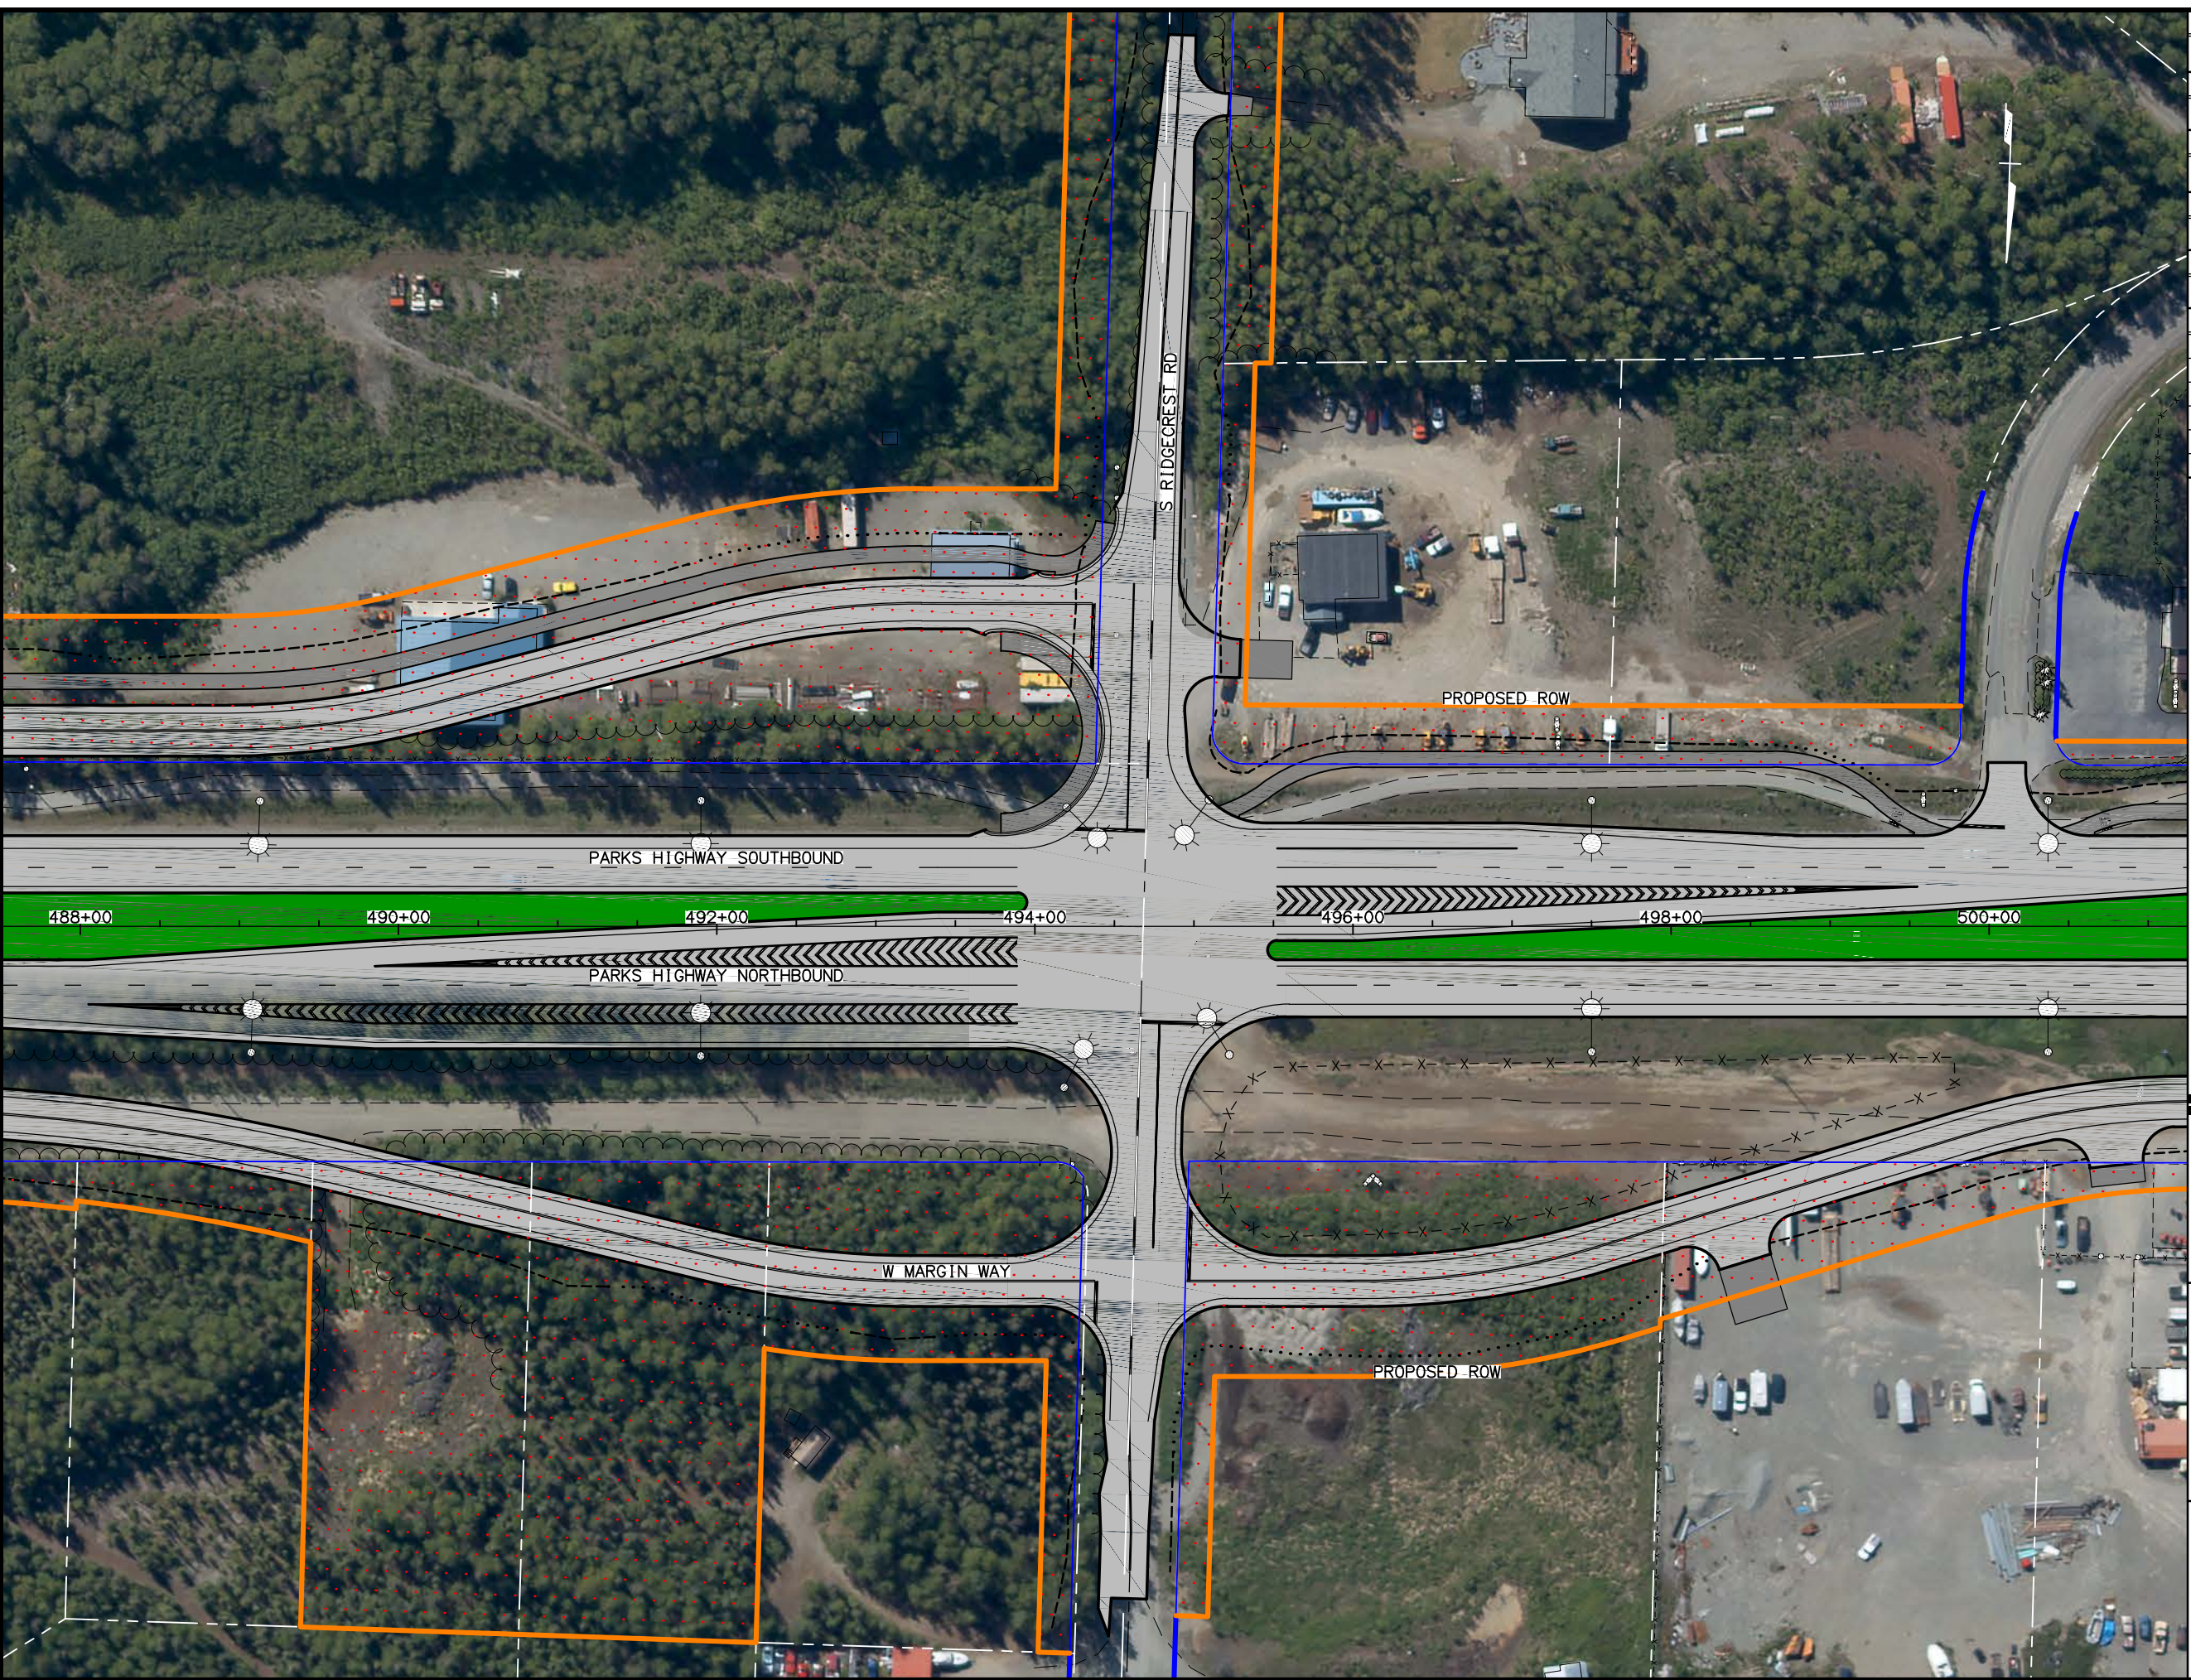

SHEET NO.	TOTAL SHEETS	
14		
STATE	YEAR	
ALASKA	2017	
PROJECT DESIGNATION		
NH-0A4-1(29)/54373		
ADDENDUM NO.		
ATTACHMENT NO.		
REVISIONS		
NO.	DATE	DESCRIPTION

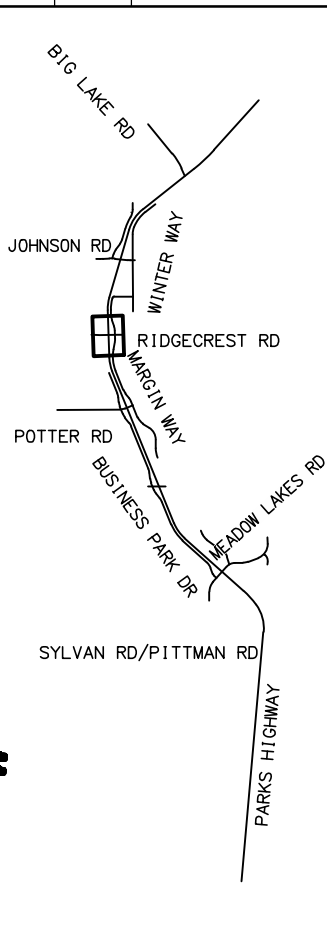

PHASE 3

0 50 100
SCALE IN FEET

WORK IN PROGRESS
 This document represents current concepts as of (See date @ left border)

HATTENBURG DILLEY & LINNELL
 STATE OF ALASKA
 DEPARTMENT OF TRANSPORTATION AND PUBLIC FACILITIES
 PARKS HIGHWAY, M.P. 48.8-52.3
 RECONSTRUCTION
 PITTMAN ROAD TO BIG LAKE ROAD
 MAIN LINE "ML"