


H:\Jobs\04-018 Parks Hwy. MP 44-52.3\13-PS&E\cod\_ph3\drawings\04018\_p3\_website\_1=100\_07/30/13 at 15:47 by BCY  
 DRAWING LOCATION  
 H:\Jobs\04-018 Parks Hwy. MP 44-52.3\13-PS&E\cod\_ph3\drawings\04018\_p3\_website.dwg BYARIWAK

DATE TIME  
 8/2/2016 4:53 PM


LAYOUT LAYOUT  
 LAYOUT1

SCALE

DESIGNED BY TDS  
 CHECKED BY JMF  
 DRAFTED BY BCY

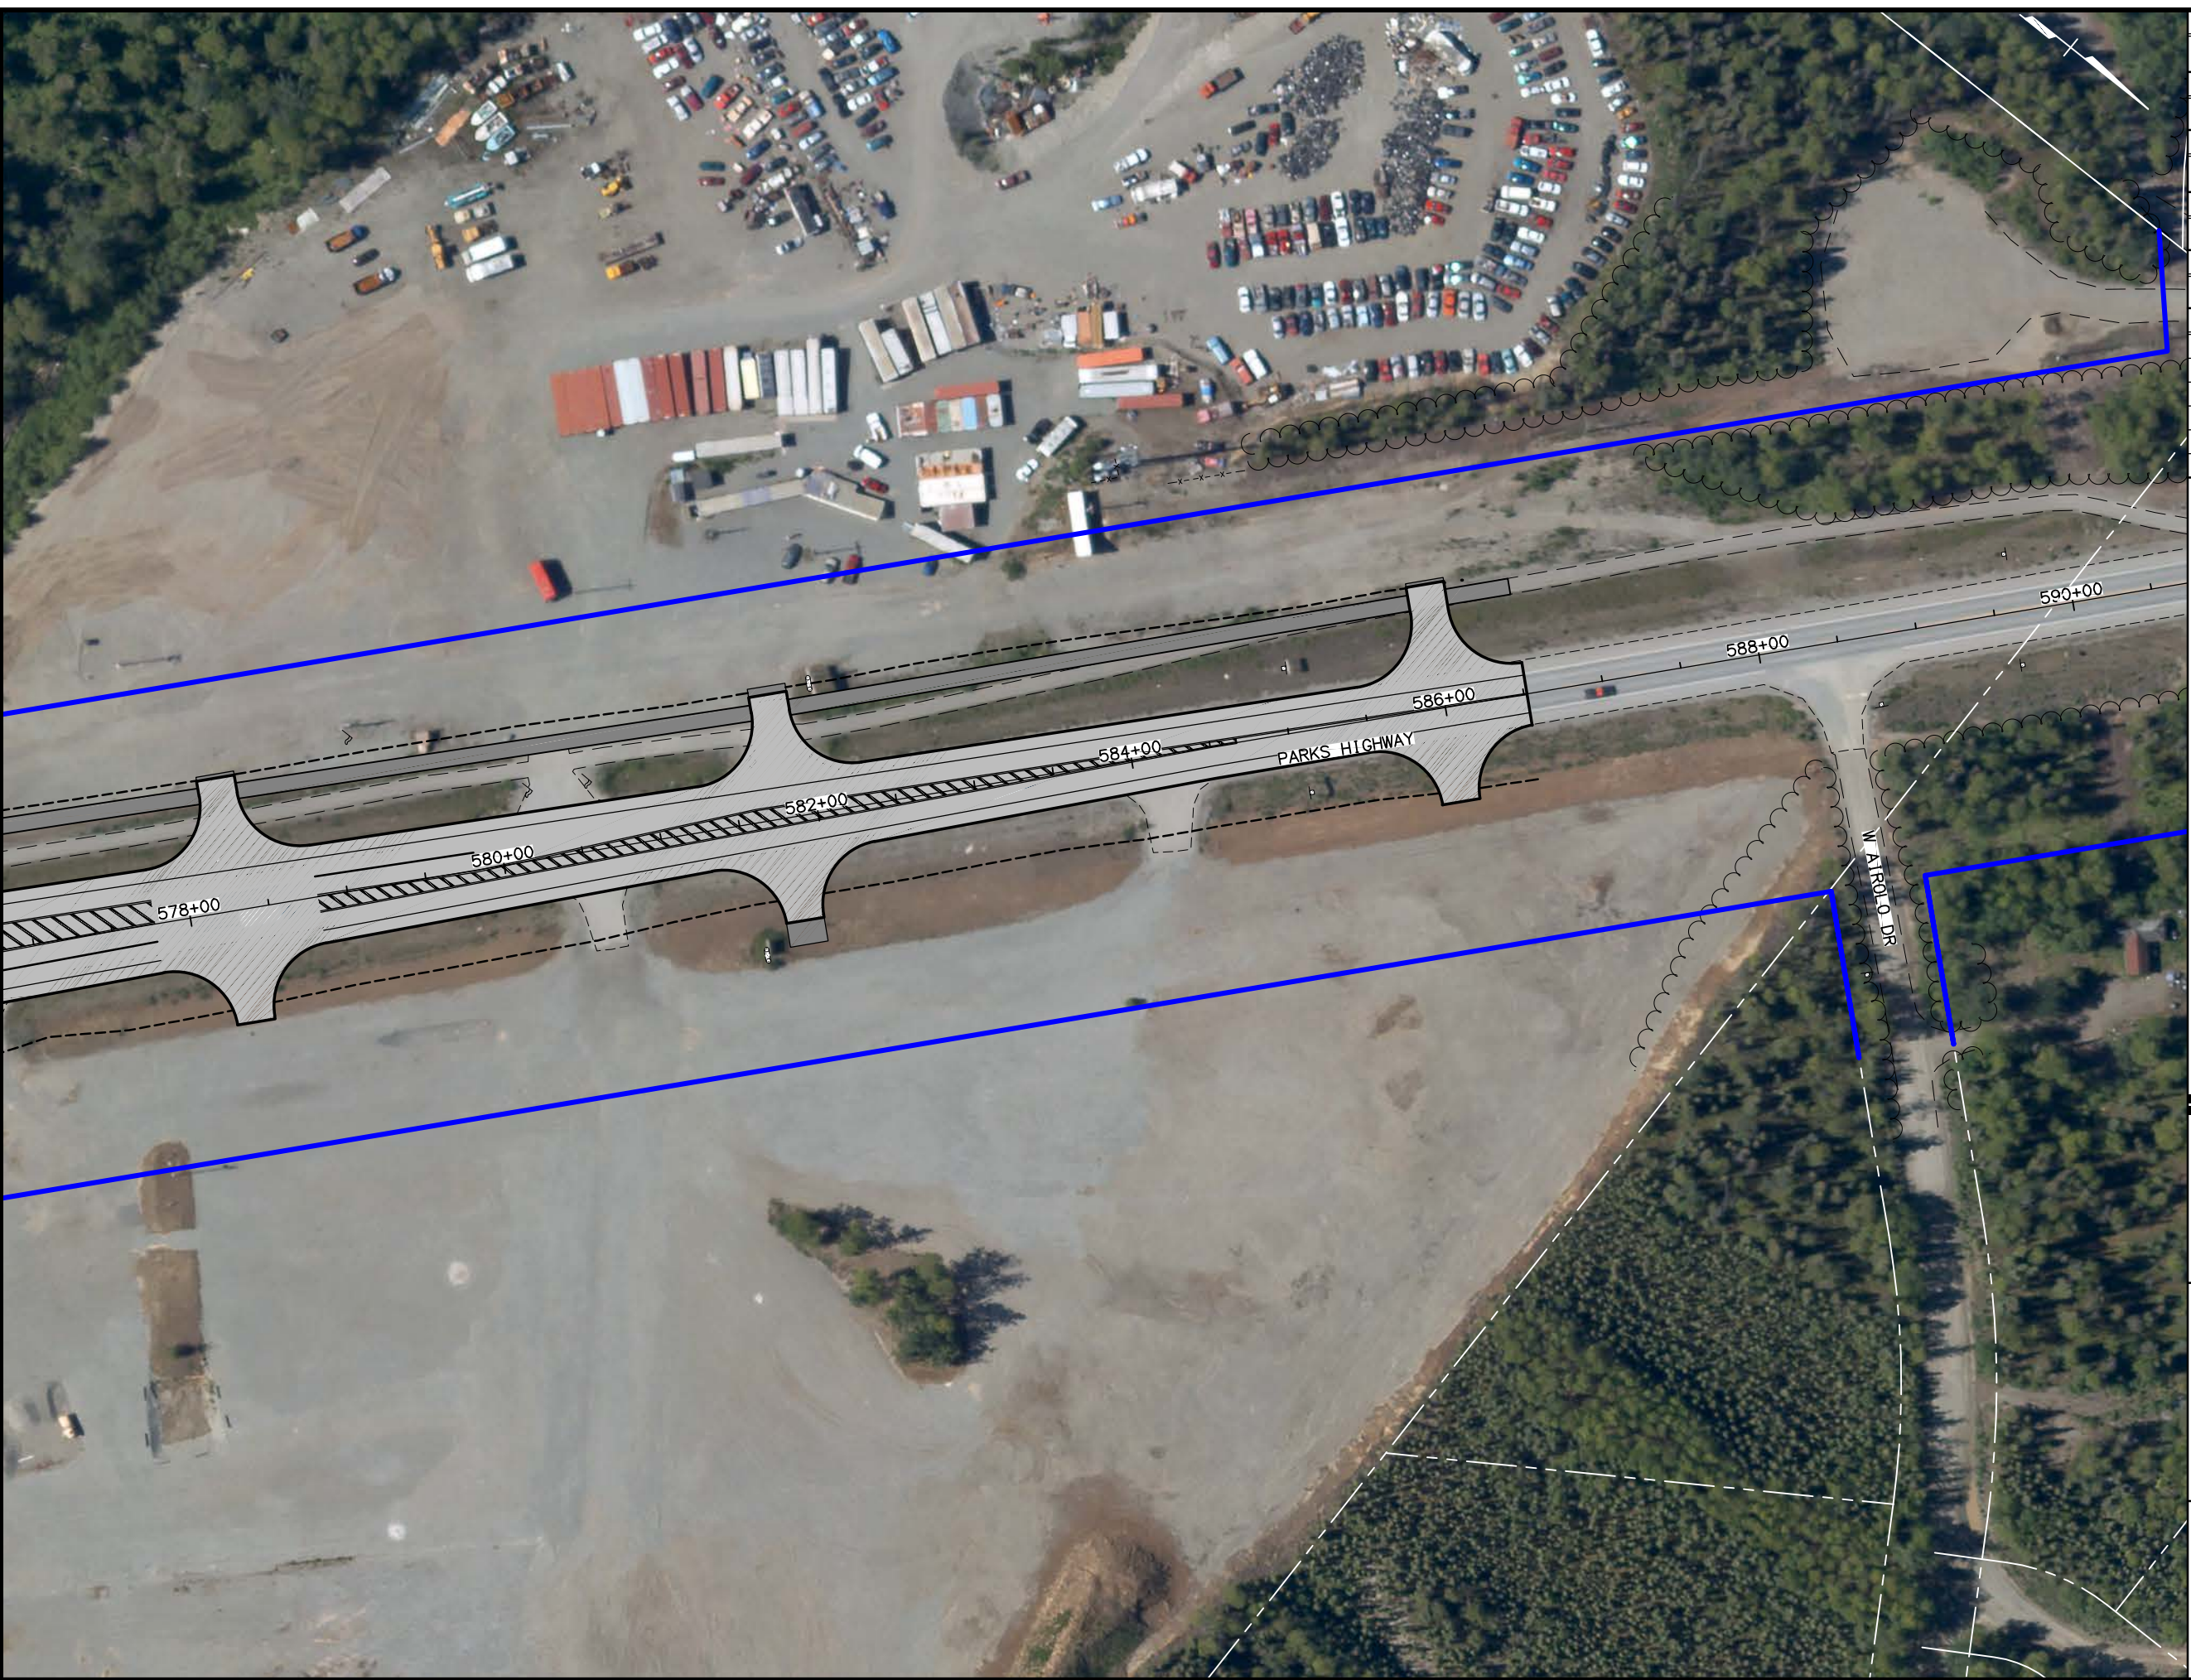

SHEET NO.	TOTAL SHEETS	
25		
STATE	YEAR	
ALASKA	2017	
PROJECT DESIGNATION		
NH-0A4-1(29)/54373		
ADDENDUM NO.		
ATTACHMENT NO.		
REVISIONS		
NO.	DATE	DESCRIPTION

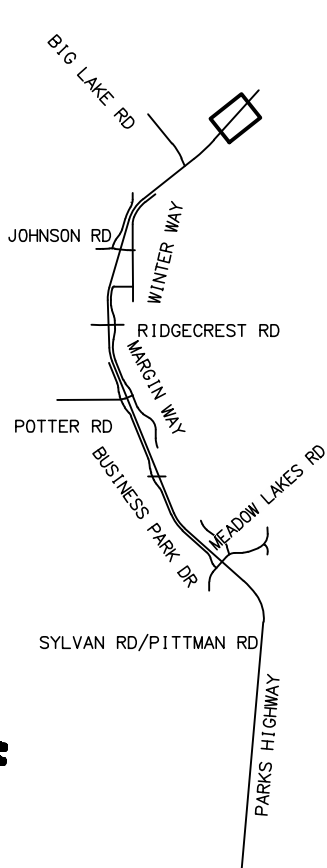

PHASE 3  
 0 50 100  
 SCALE IN FEET

**WORK IN PROGRESS**  
 This document represents current concepts as of (See date @ left border)

HATTENBURG DILLEY & LINNELL  
 STATE OF ALASKA  
 DEPARTMENT OF TRANSPORTATION AND PUBLIC FACILITIES  
 PARKS HIGHWAY, M.P. 48.8-52.3  
 RECONSTRUCTION  
 PITTMAN ROAD TO BIG LAKE ROAD  
 MAIN LINE "ML"