


H:\Jobs\04-018 Parks Hwy. MP 48.8-52.3\13-PS&E\cod_ph\3\Drawings\30000_Full-Project-Figure_Ph3_1=100_07/25/13 et 1014 by BCY UNDER LAYOUT VIEW PARALLEL TO ROADWAY WITH ANGLE/ARCS, REFLECTED/STRAIGHT

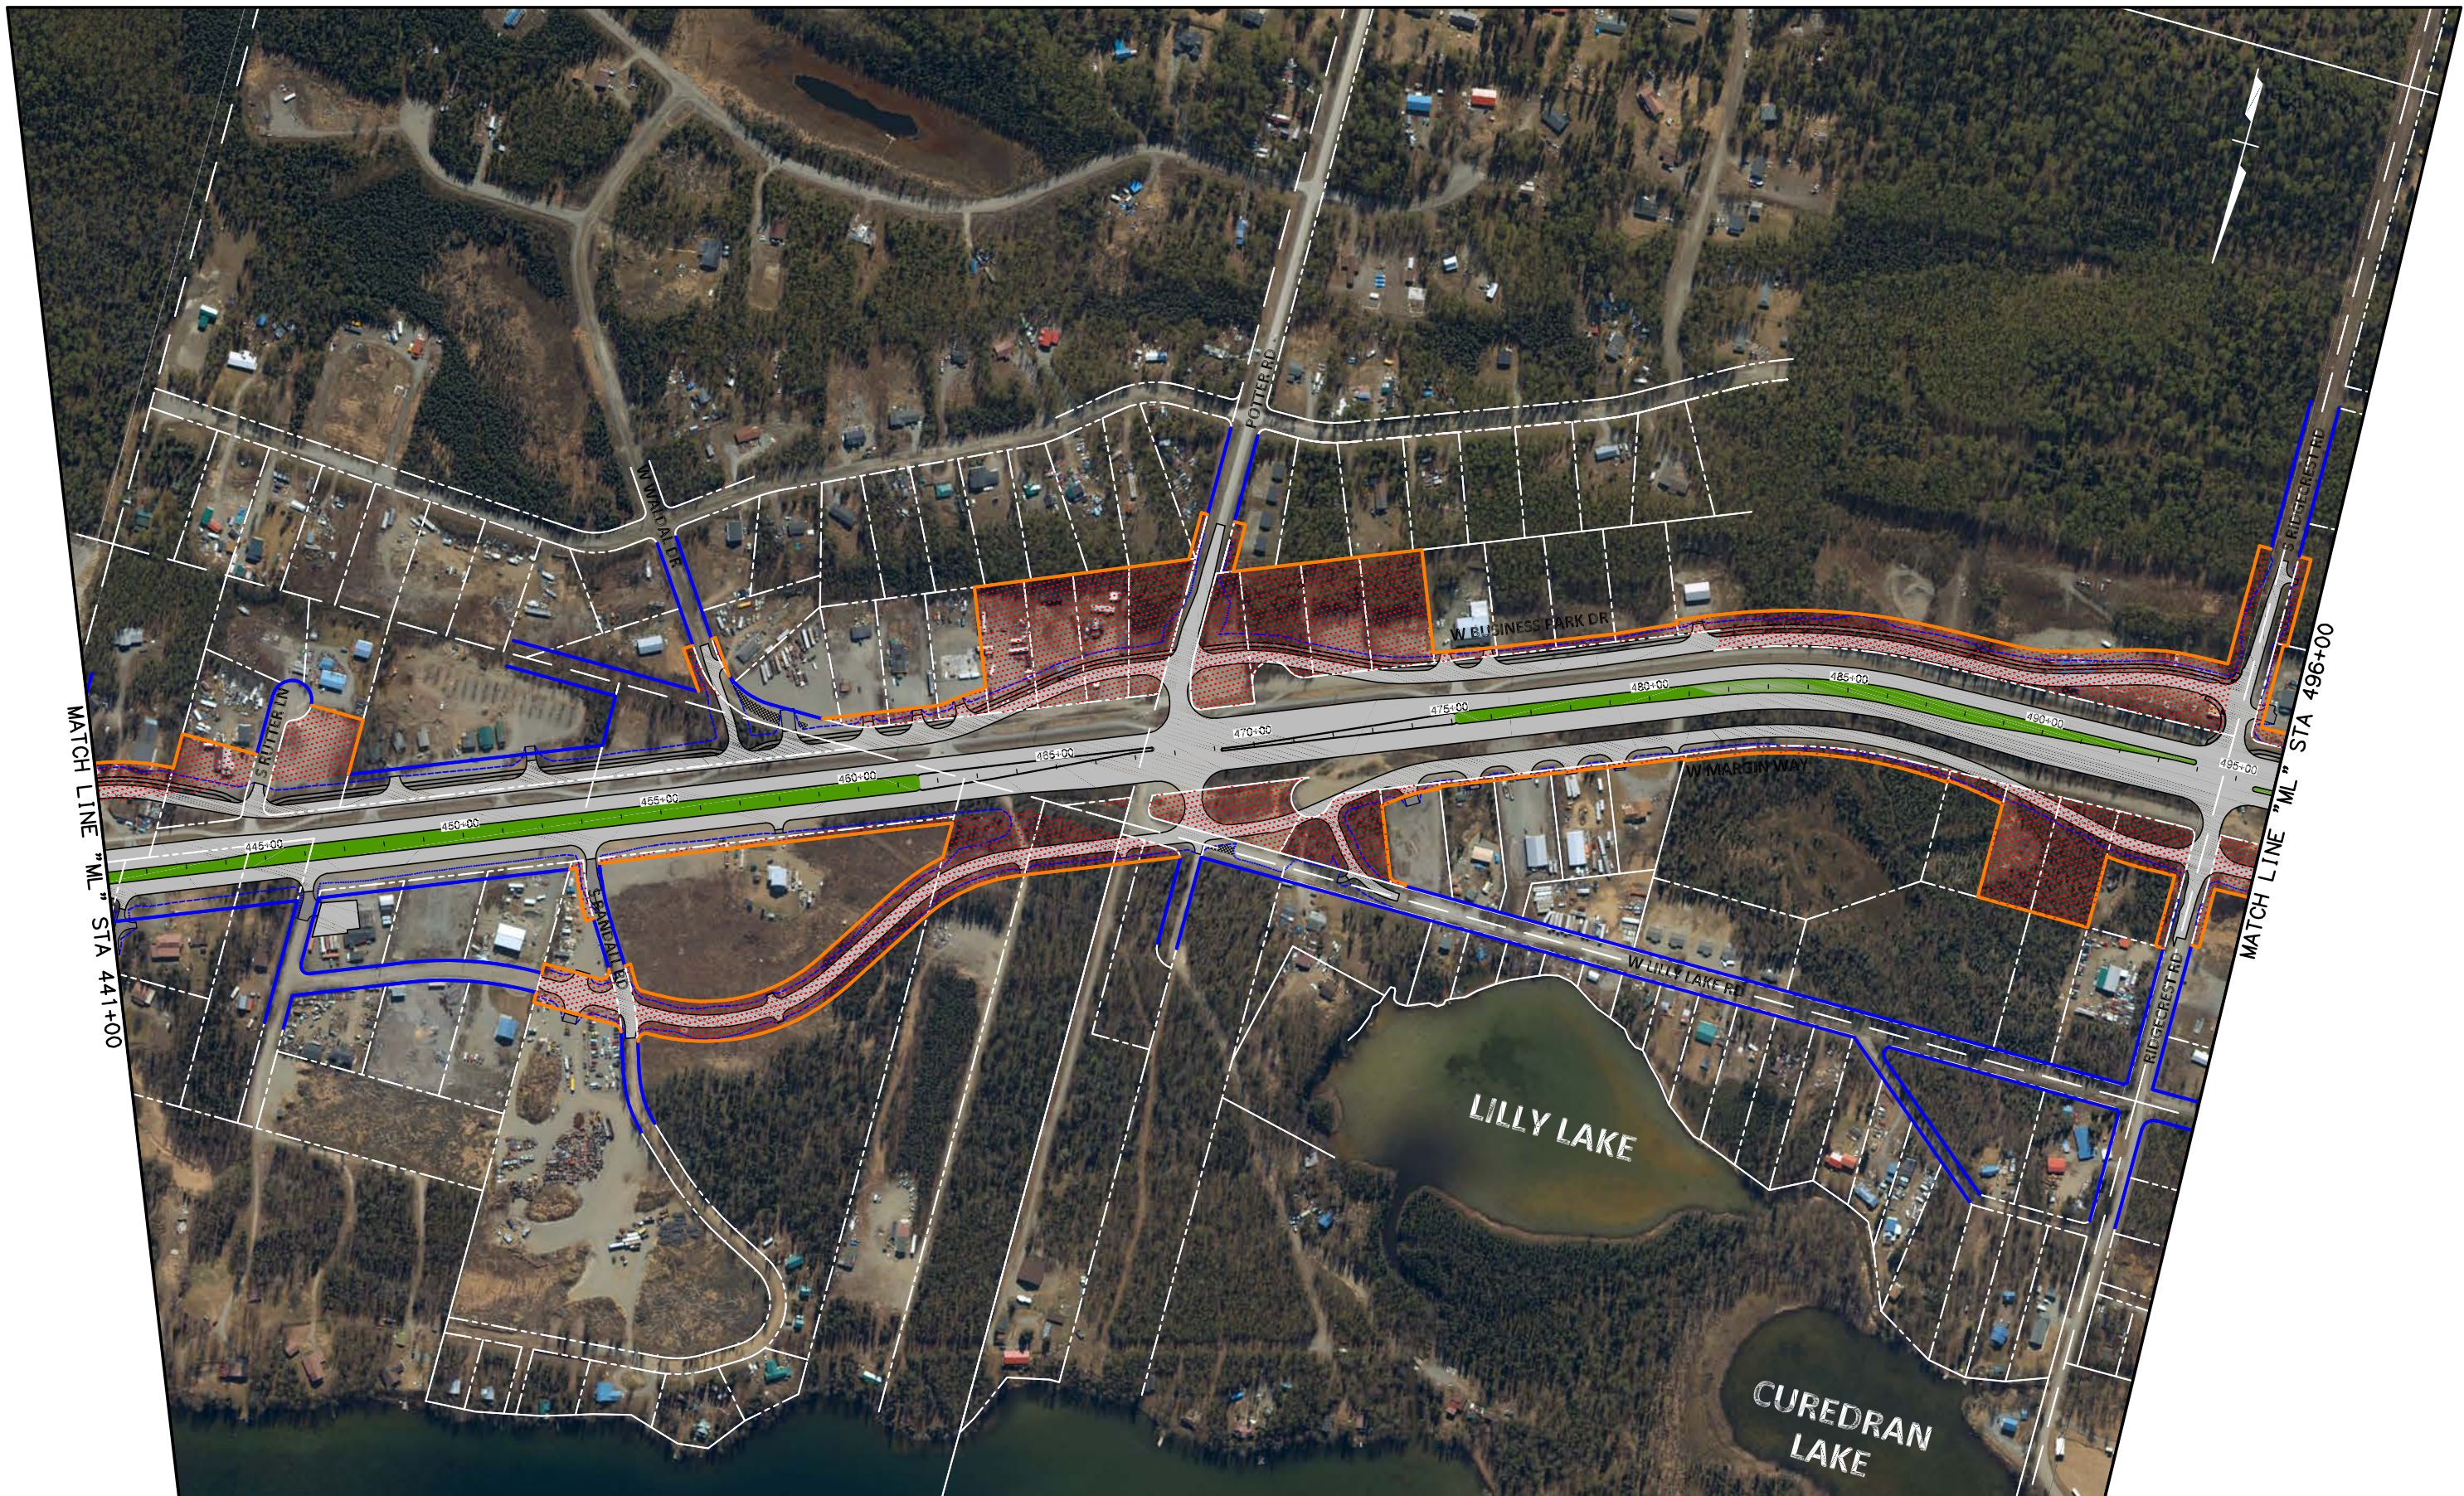

Legend

- Proposed Right-of-Way
- Existing Right-of-Way
- Railroad Right-of-Way
- Proposed Toe of Cut
- Proposed Toe of Fill

PRELIMINARY